
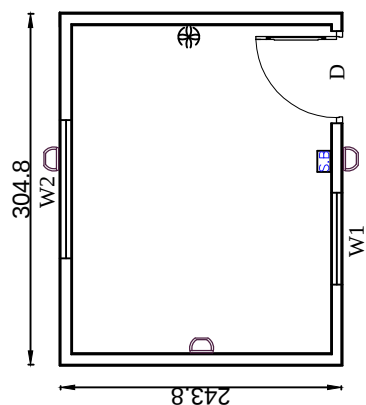


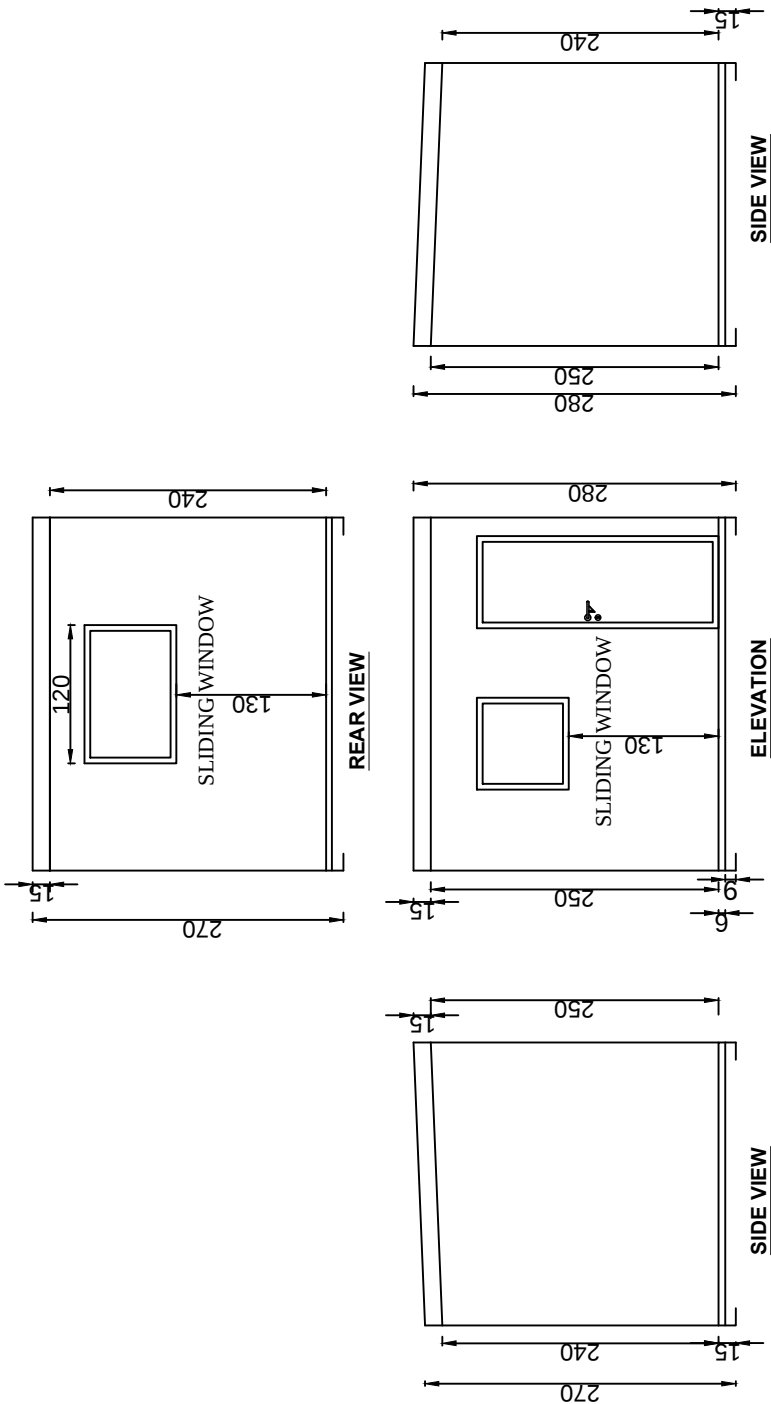



PLAN - 82 SQFT

SIGN	LEGEND
●	FAN POINT
□	LIGHT POINT
■	SWITCH BOARD

BUNK HOUSE OF 10'X8'X8.3'	DESIGNED BY		SIGNATURE		JOINERY DETAILS	
	DRAWN BY		SHEMIL M JOY		D DOOR	
	CHECKED BY		KANNAN P R		W1 WINDOW	
	APPROVED BY		RAKESH K		W2 WINDOW	
	DATE: 31-09-2024		VENKATARAMANI S		ALL DIMENSIONS IN cm.	

KUTTANELLUR, THRISSUR
KERALA - 680014


EMAIL ID: project@edgeneoteric.com
website : www.edgeneoteric.com

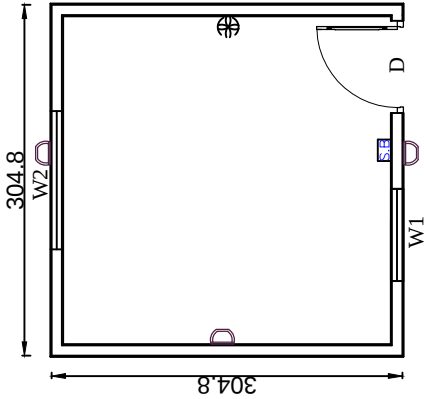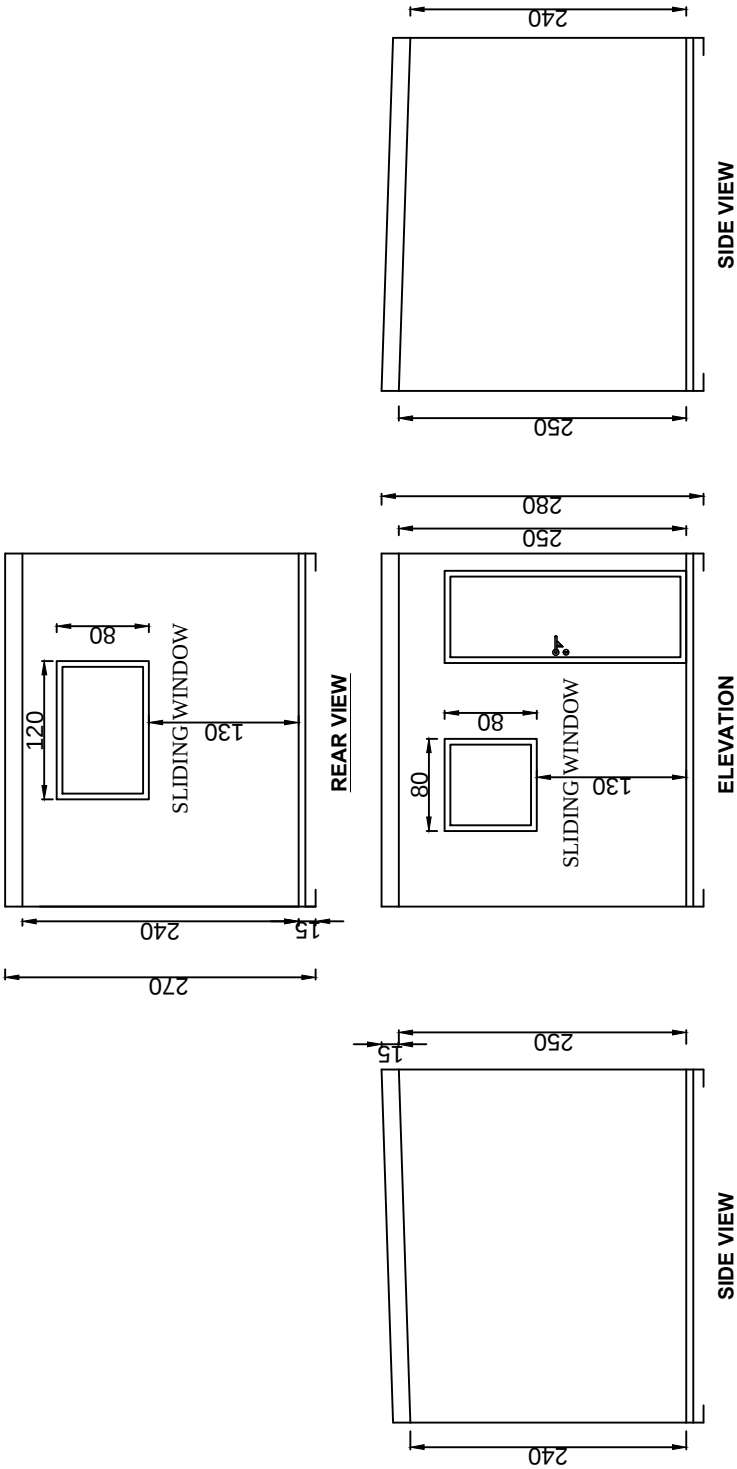


PLAN - 102 SQFT

SIGN	LEGEND
●	FAN POINT
○	LIGHT POINT
■	SWITCH BOARD


BUNK HOUSE OF 10'X10'X8.3'		DESIGNED BY	PLAN - 102 SQT SIGNATURE SHEMIL M JOY		JOINERY DETAILS		
DRAWING NO: ENB/DEC-23/PF-BH-107	DRAWN BY		KANNAN P R	D	DOOR	80X210	
	CHECKED BY		RAKESH K	W1	WINDOW	80X80	
	APPROVED BY		VENKATARAMANI S	W2	WINDOW	120X80	
DATE: 31-09-2024						ALL DIMENSIONS IN cm.	
		 EDGE NEOTERIC BUILDERS KUTTANELLUR, THRISSUR KERALA - 680014 EMAIL ID: project@edgeneoteric.com website : www.edgeneoteric.com					

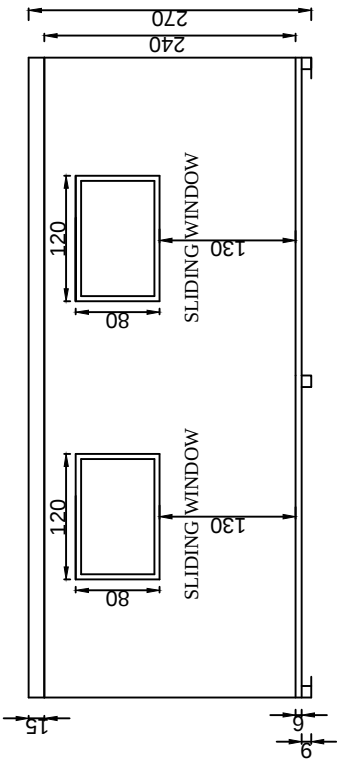


REAR VIEW

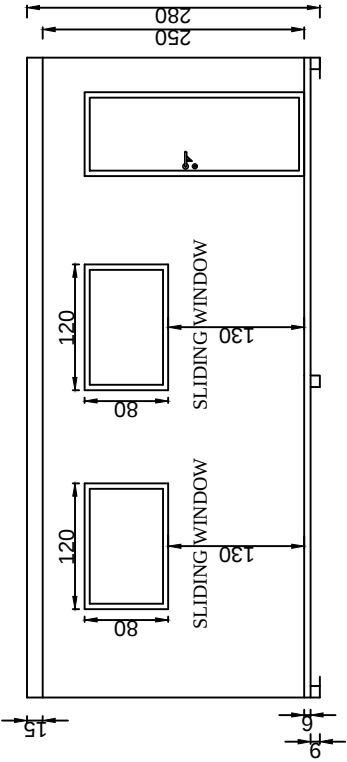

ELEVATION

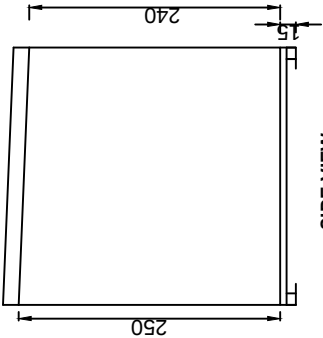

SIDE VIEW

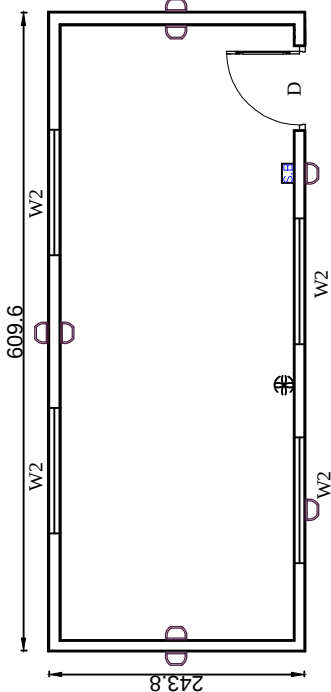

PLAN - 162 SQFT



SIGN	LEGEND
●	FAN POINT
○	LIGHT POINT
■	SWITCH BOARD

BUNK HOUSE OF 20'X8'X8.3'	DESIGNED BY	SIGNATURE		JOINERY DETAILS		
		SHEMIL M JOY		D	DOOR	80X210
	DRAWN BY	KANNAN P R		W1	WINDOW	80X80
	CHECKED BY	RAKESH K		W2	WINDOW	120X80
	APPROVED BY	VENKATARAMANI S	ALL DIMENSIONS IN cm.			
DRAWING NO: ENB/DEC-23/PF-BH-108						
DATE: 31-09-2024						
 KUTTANELLUR, THRISSUR KERALA - 680014 EMAIL ID: project@edgenoteric.com website : www.edgenoteric.com						



KUTTANELLUR, THRISSUR
KERALA - 680014

EMAIL ID: project@edgeneoteric.com
website : www.edgeneoteric.com

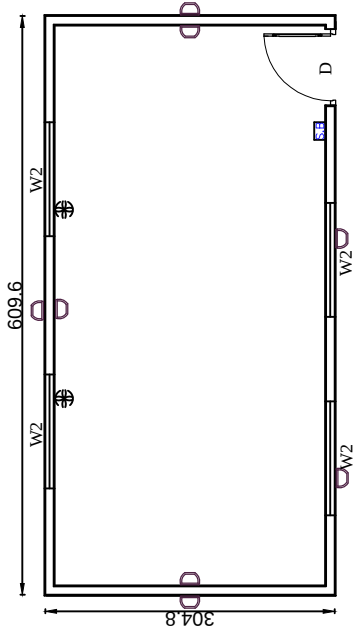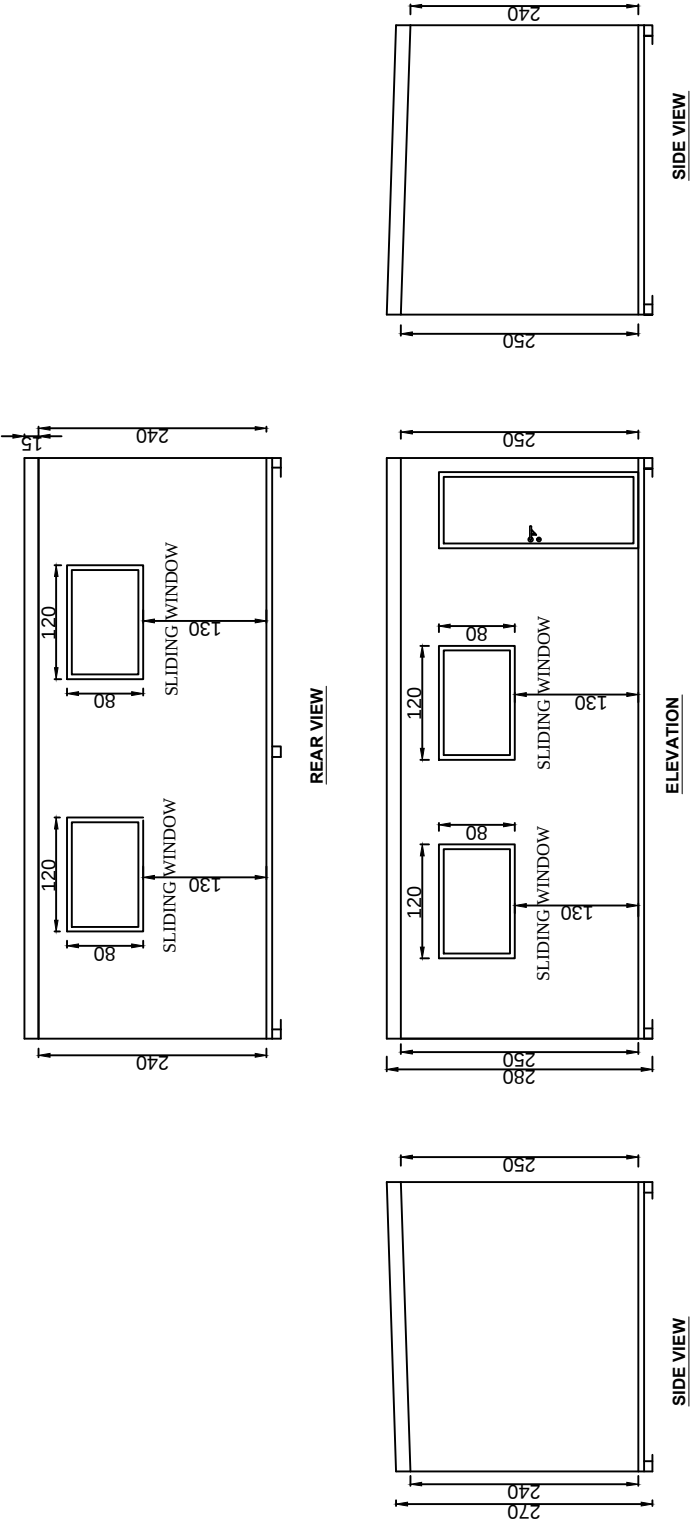

PLAN- 202 SQFT





SIGN	LEGEND
●	FAN POINT
○	LIGHT POINT
■	SWITCH BOARD

BUNK HOUSE OF 20'X10'X8.3'	DESIGNED BY	SIGNATURE		JOINERY DETAILS		
	DRAWN BY	SHEMIL M JOY		D	DOOR	80X210
	CHECKED BY	KANNAN P R		W1	WINDOW	80X80
	APPROVED BY	SHOUKKATHALI H		W2	WINDOW	120X80
DRAWING NO: ENB/DEC-23/PF-BH-109	ALL DIMENSIONS IN cm.					
DATE: 31-10-2024	VENKATARAMANI S					



KUTTANELLUR, THRISSUR
KERALA - 680014

EMAIL ID: project@edgeneoteric.com
website : www.edgeneoteric.com

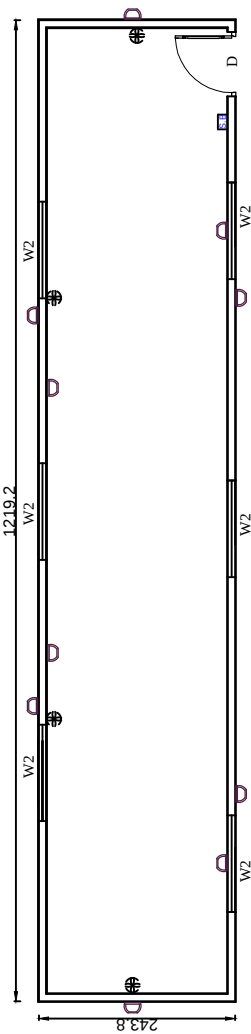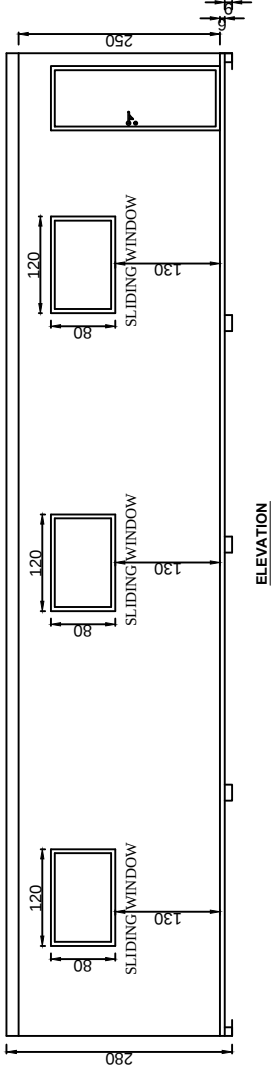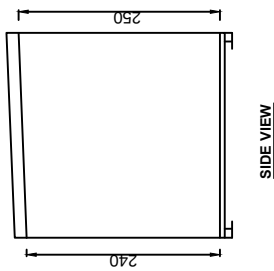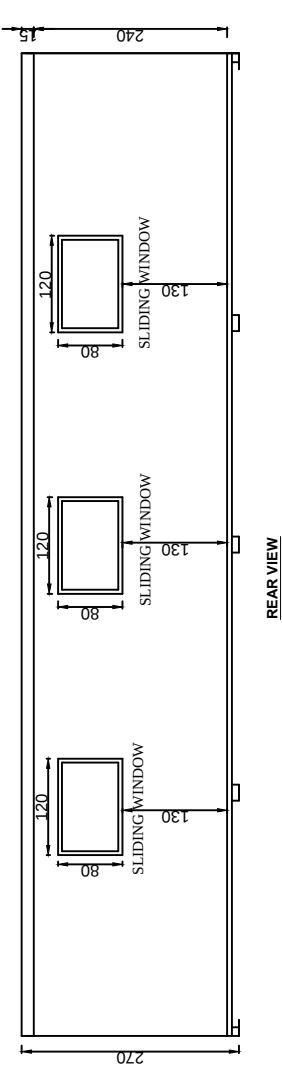


SIGN	LEGEND
●	FAN POINT
□	LIGHT POINT
■	SWITCH BOARD


BUNK HOUSE OF 40'X8'X8.3' DRAWING NO: ENB/DEC-23/PF-BH-110 DATE: 31-09-2024	DESIGNED BY	SIGNATURE		JOINERY DETAILS		
	DRAWN BY	SHEMIL M JOY		D	DOOR	80X210
	CHECKED BY	KANNAN P R		W1	WINDOW	80X80
	APPROVED BY	RAKESH K		W2	WINDOW	120X80
VENKATARAMANI S		ALL DIMENSIONS IN cm.				

KUTTANELLUR, THRISSUR
KERALA - 680014


EMAIL ID: project@edgeneoteric.com
website : www.edgeneoteric.com

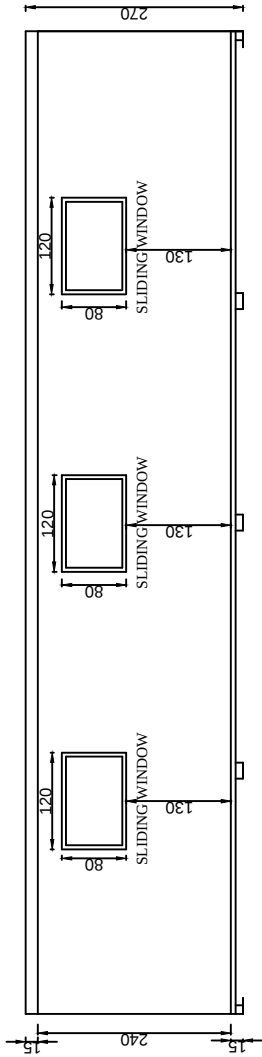


REAR VIEW

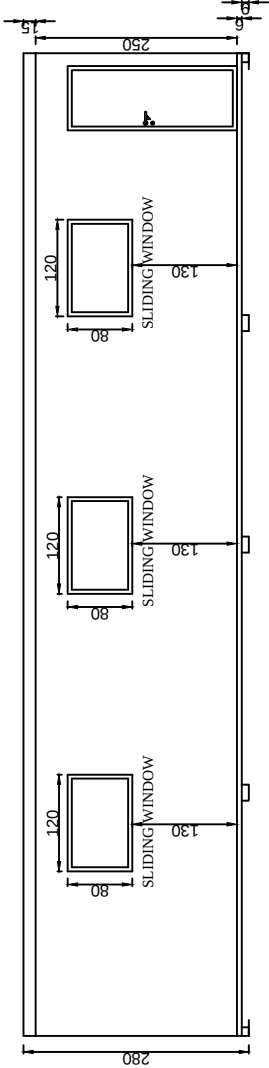


ELEVATION

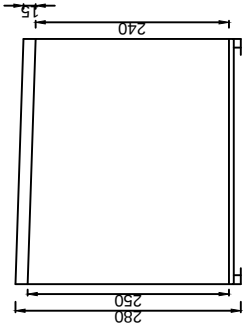

SIDE VIEW

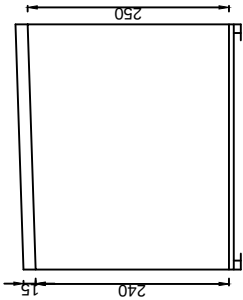

SIDE VIEW

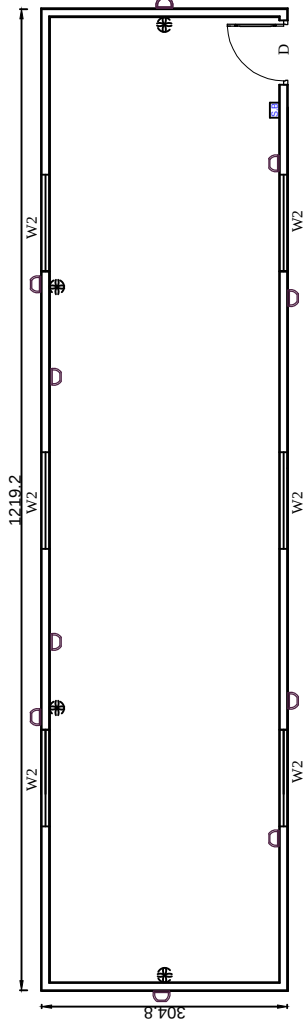

PLAN - 404 SQFT


SIGN	LEGEND
●	FAN POINT
○	LIGHT POINT
■	SWITCH BOARD

BUNK HOUSE OF 40'X10'X8.3'		DESIGNED BY	SHEMIL M JOY	SIGNATURE	JOINERY DETAILS			
DRAWING NO: ENB/DEC-23/PF-BH-111					D	DOOR	80X210	
DATE: 31-10-2024		DRAWN BY	KANNAN P R		W1	WINDOW	80X80	
		CHECKED BY	RAKESH K		W2	WINDOW	120X80	
		APPROVED BY	VENKATARAMANI S		ALL DIMENSIONS IN cm.			
					KUTTANELLUR, THRISSUR KERALA - 680014			
					EMAIL ID: project@edgenecteric.com website : www.edgenecteric.com			



KUTTANELLUR, THRISSUR
KERALA - 680014

EMAIL ID: project@edgeneoteric.com
website : www.edgeneoteric.com

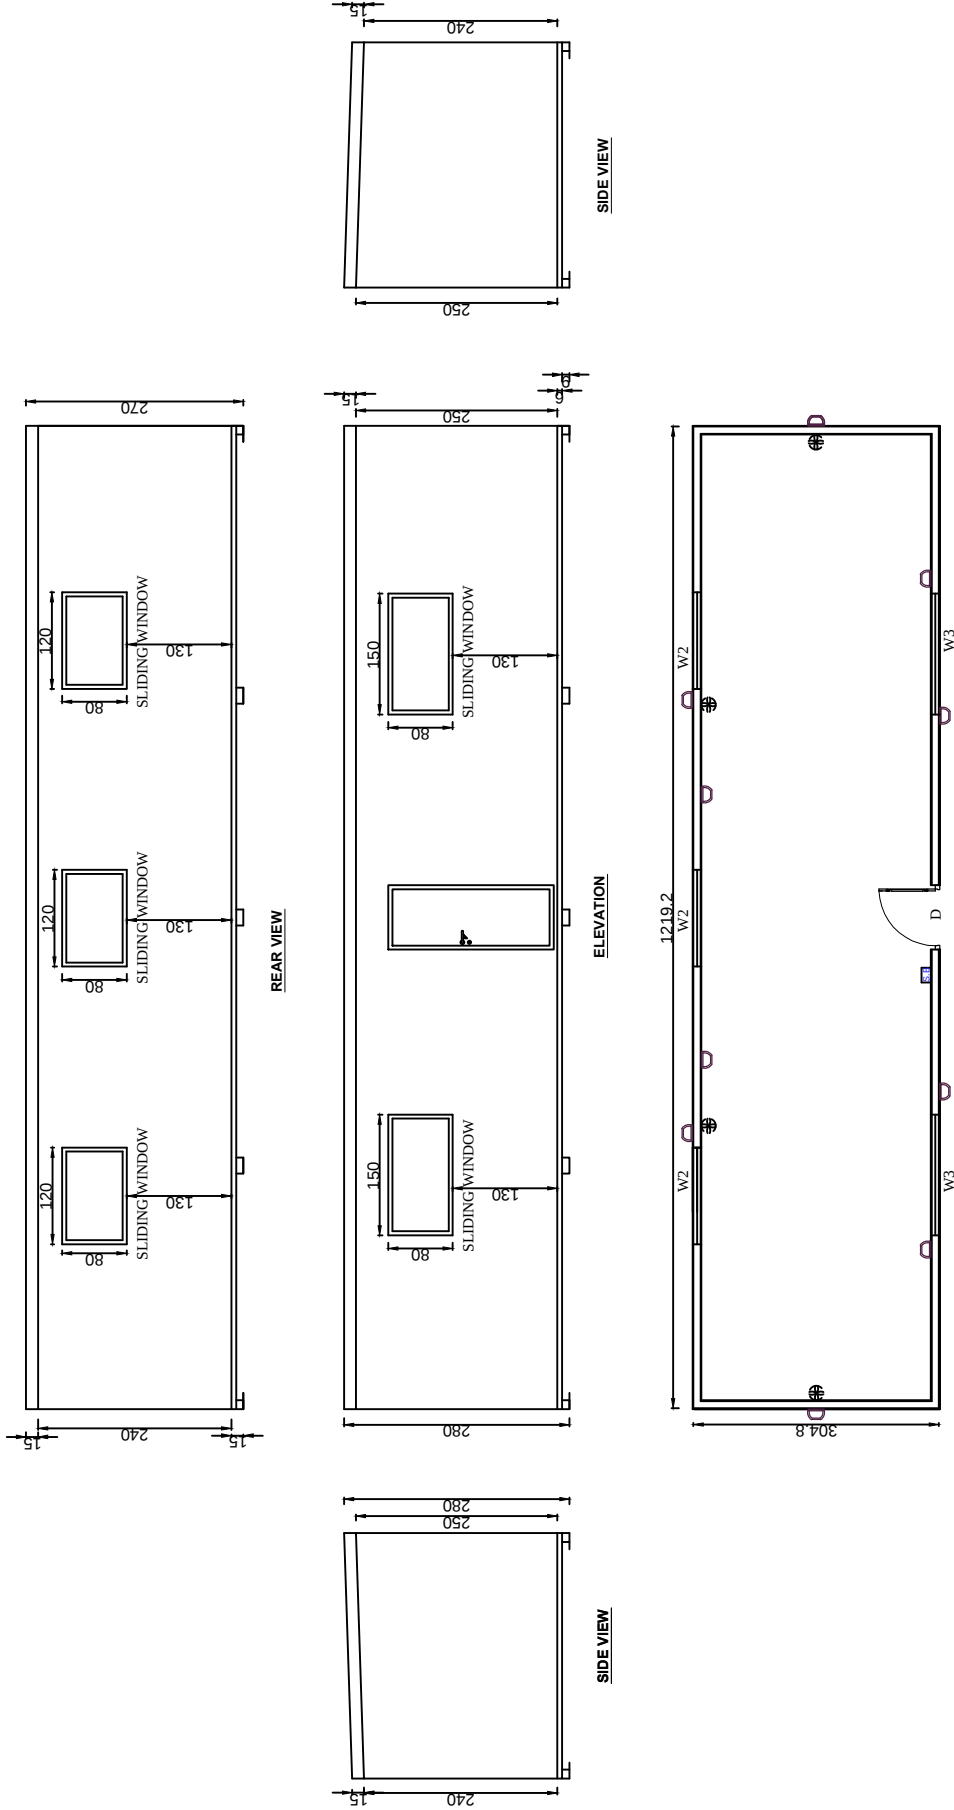

PLAN- 404 SQFT

SIGN	LEGEND
●	FAN POINT
□	LIGHT POINT
■	SWITCH BOARD

BUNK HOUSE OF 40'X10'X8.3'	SIGNATURE		JOINERY DETAILS	
	DESIGNED BY	SHEMIL M JOY		
	DRAWN BY	KANNAN P R	D	DOOR
	CHECKED BY	RAKESH K	W2	WINDOW
	APPROVED BY	VENKATARAMANI S	W3	WINDOW
DRAWING NO: ENB/DEC-23/PF-BH-112		ALL DIMENSIONS IN cm.		
DATE: 31-10-2024				



KUTTANELLUR, THRISSUR
KERALA - 680014

EMAIL ID: project@edgeneoteric.com
website : www.edgeneoteric.com

COMPONENT	DESCRIPTION
Platform / Floor system	Platform - The main bottom base frame is fabricated with rolled steel tube to support the floor with Base plate 150x150 6mm thick. The base frame and leg shall be MS 80x40x1.6mm. Cross member and longitudinal skid shall be MS Tube 60x40x1.6mm. Mid cross MS 25x25x1.6mm thick.
	Floor System - 18 mm fiber cement board finished with water proof thick and above PVC vinyl flooring of 1mm – 1.25mm.
Wall frames/wall panels/ Insulation	Wall frame made up of double lipped C purlin Tufframe GPZ80 of thickness 1.2 mm.
	Wall panel - Outer and inner panel - Continuously Pre-Painted Al-Zn-Mg Alloy Coated Coil Sheet - GIX of 0.37mm thickness. polyster wadding 50 mm thick for insulation.
Roof frame / Roof covering/ False ceiling	Roof frame made up of double lipped C purlin Tufframe GPZ80 of thickness 1.2 mm.
	Roof covering - M.S trafford sheet (0.4mm thick) with efficient drain of rain water .
Windows	Double shutter sliding UPVC windows with clear glass Window size 80x80 cm (2.66 ft x 2.66 ft) As per drawing).
Door	UPVC door of 80x210 cm (2.66 ft x 7 ft) with external opening and with bolt & locking arrangement from outside & aldrop arrangement from inside. To be provided with proper hardware items like hinges, lock and handles.
Electrification - For 10 feet	02 nos. of Electric Power Points of 15 Amps, 02 LED points with switch (01 inside & 01 outside), 1 nos fan , electrical wiring, & earthing. Note: All fittings/wirings should be ISI marked.
Electrification - For 20 feet	04 nos. of Electric Power Points of 15 Amps, 04 LED points with switch (02 inside & 02 outside), 2 nos fan ,wiring for 1 split up Ac ,electrical wiring, & earthing. Note: All fittings/wirings should be ISI marked.
Electrification - For 40 feet	08 nos. of Electric Power Points of 15 Amps, 08 LED points with switch (04 inside & 04 outside), 4 nos fan , wiring for 2 split up Ac , electrical wiring, & earthing. Note: All fittings/wirings should be ISI marked.